




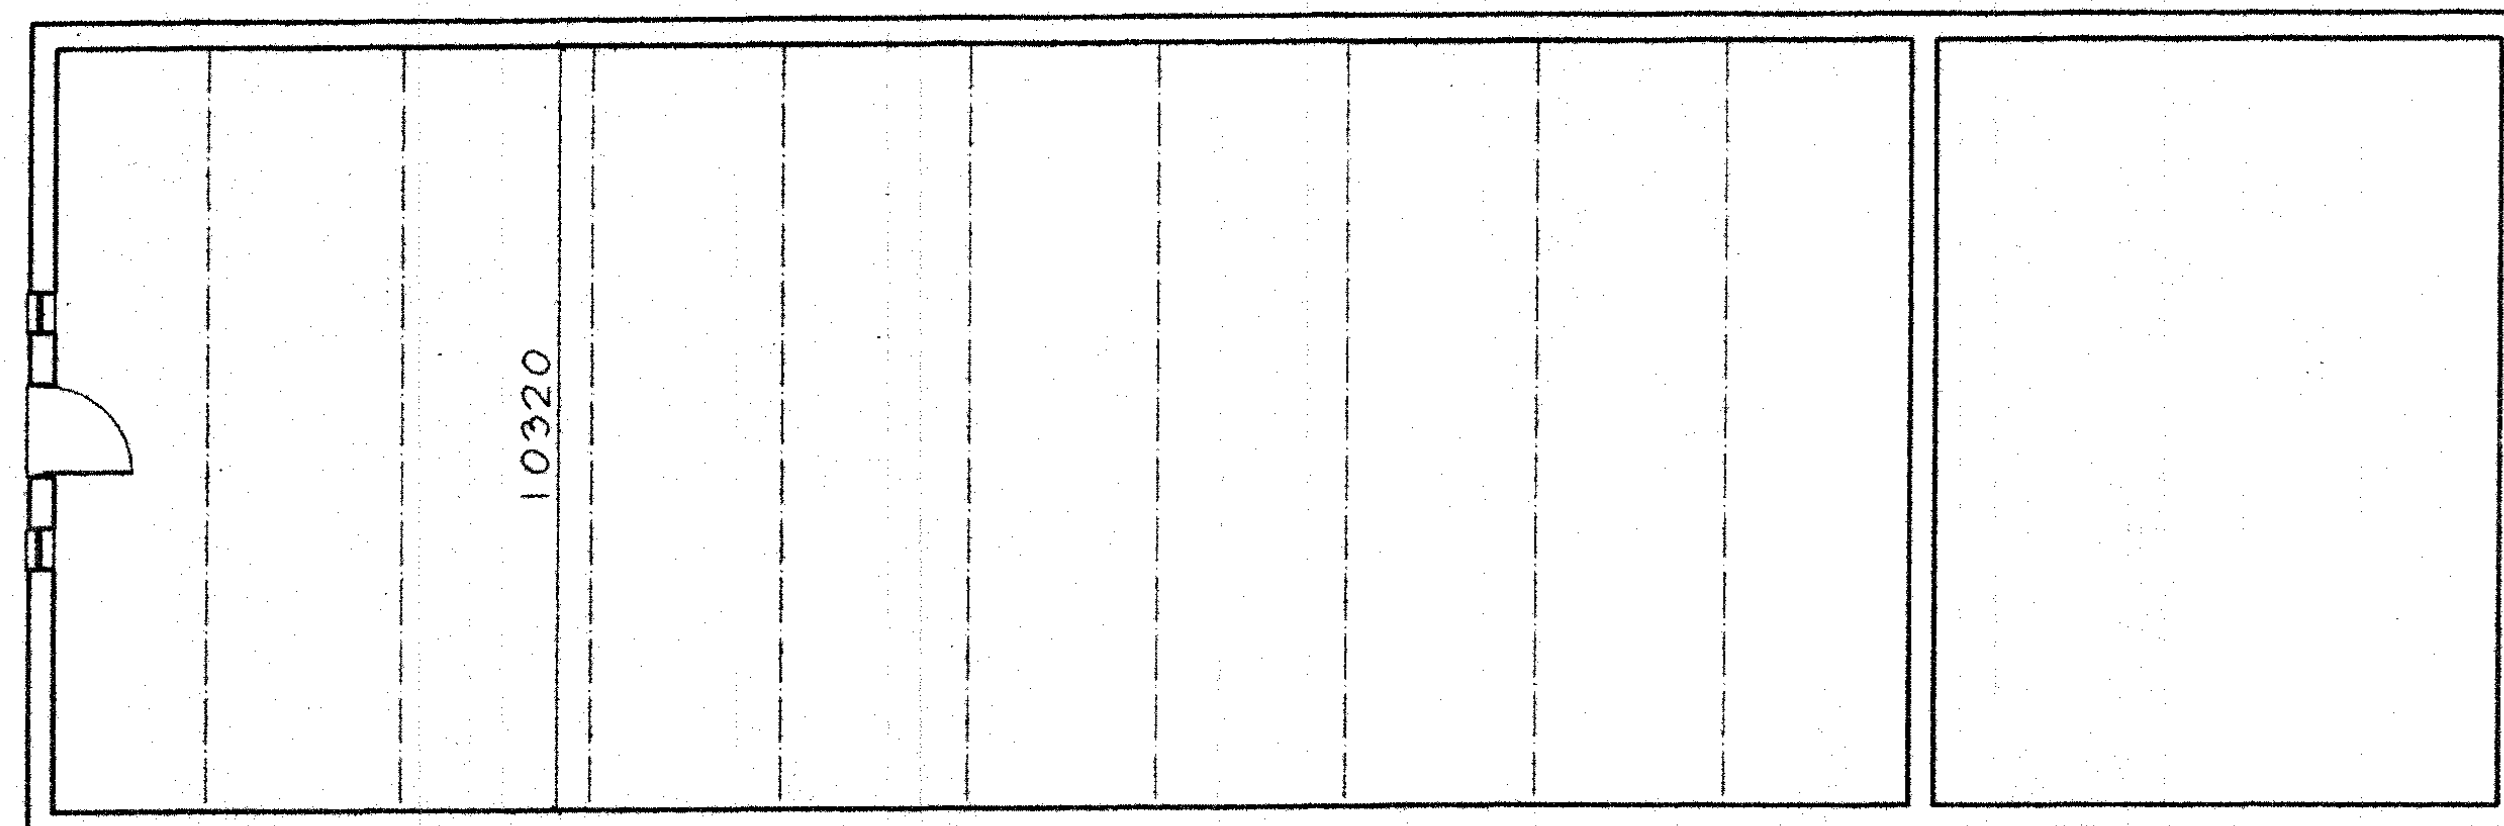


SECOND FLOOR PLAN

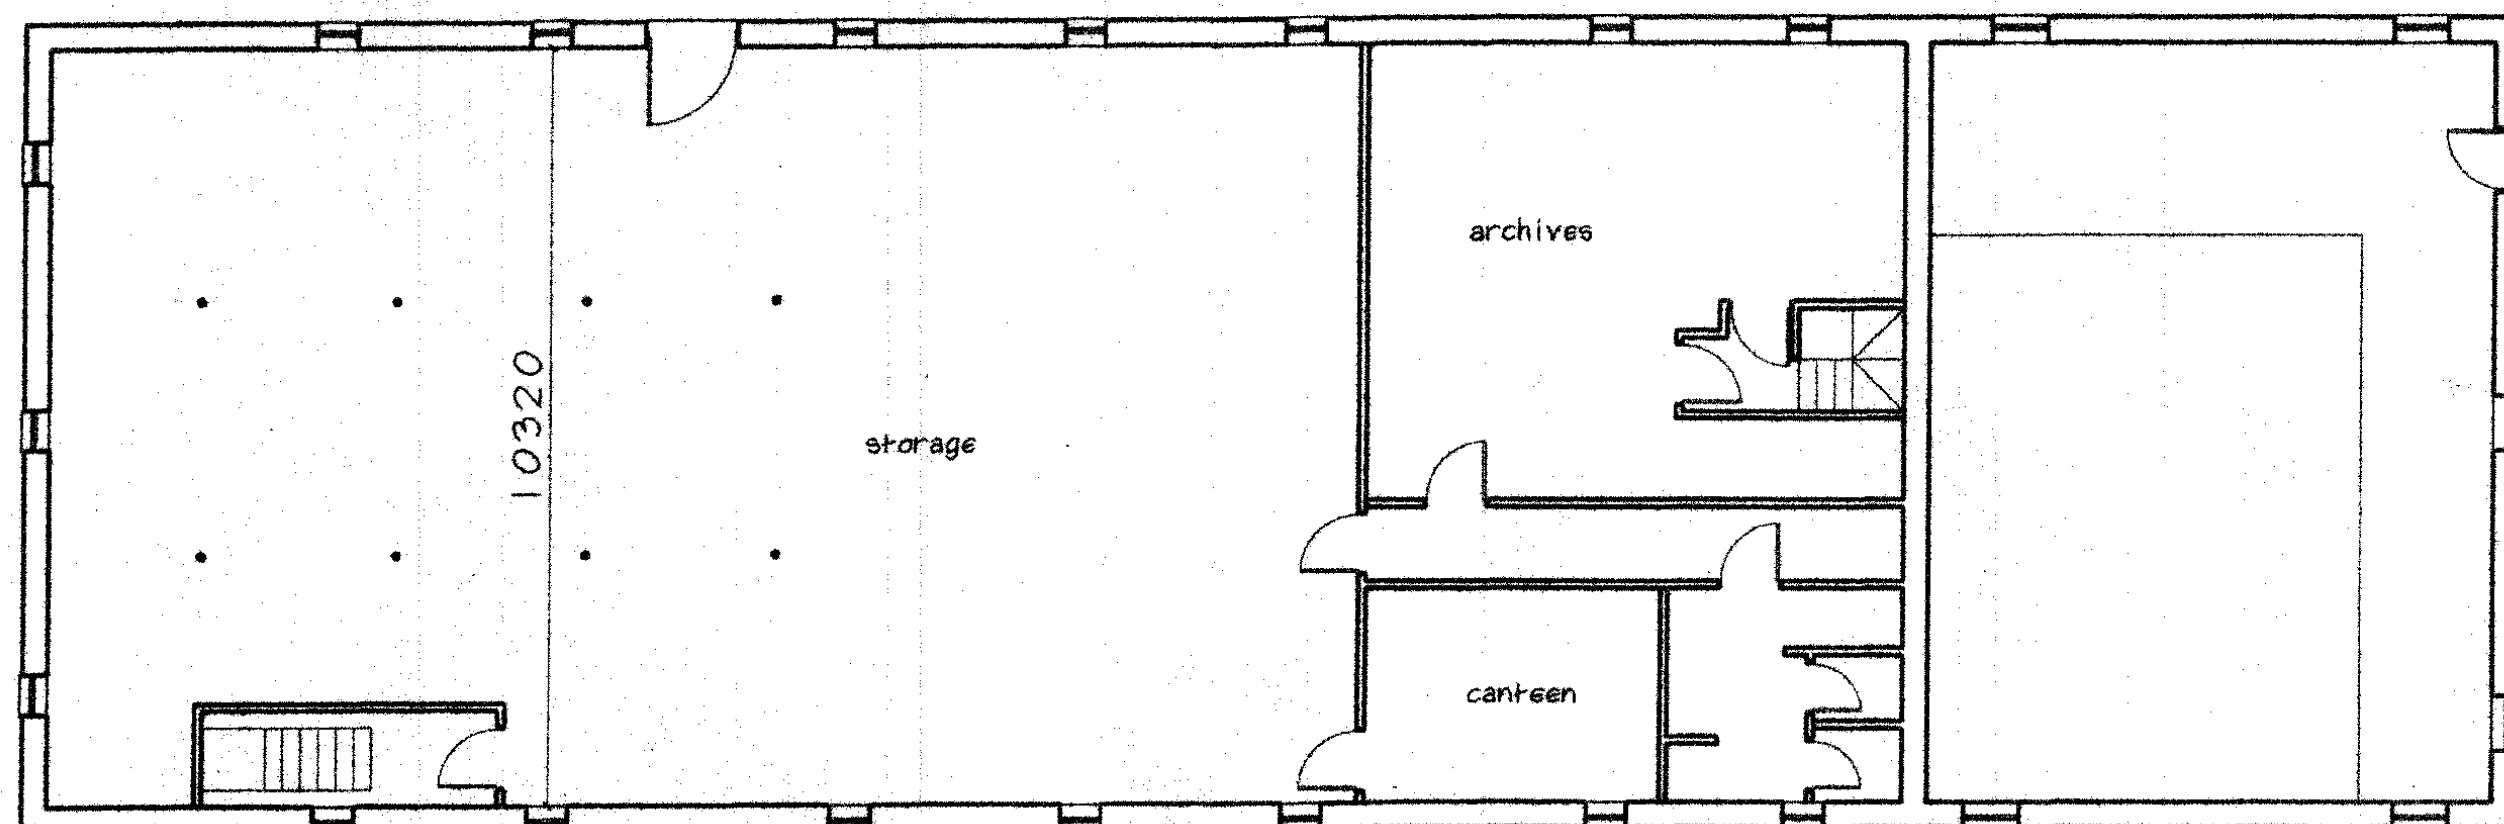


FIRST FLOOR PLAN

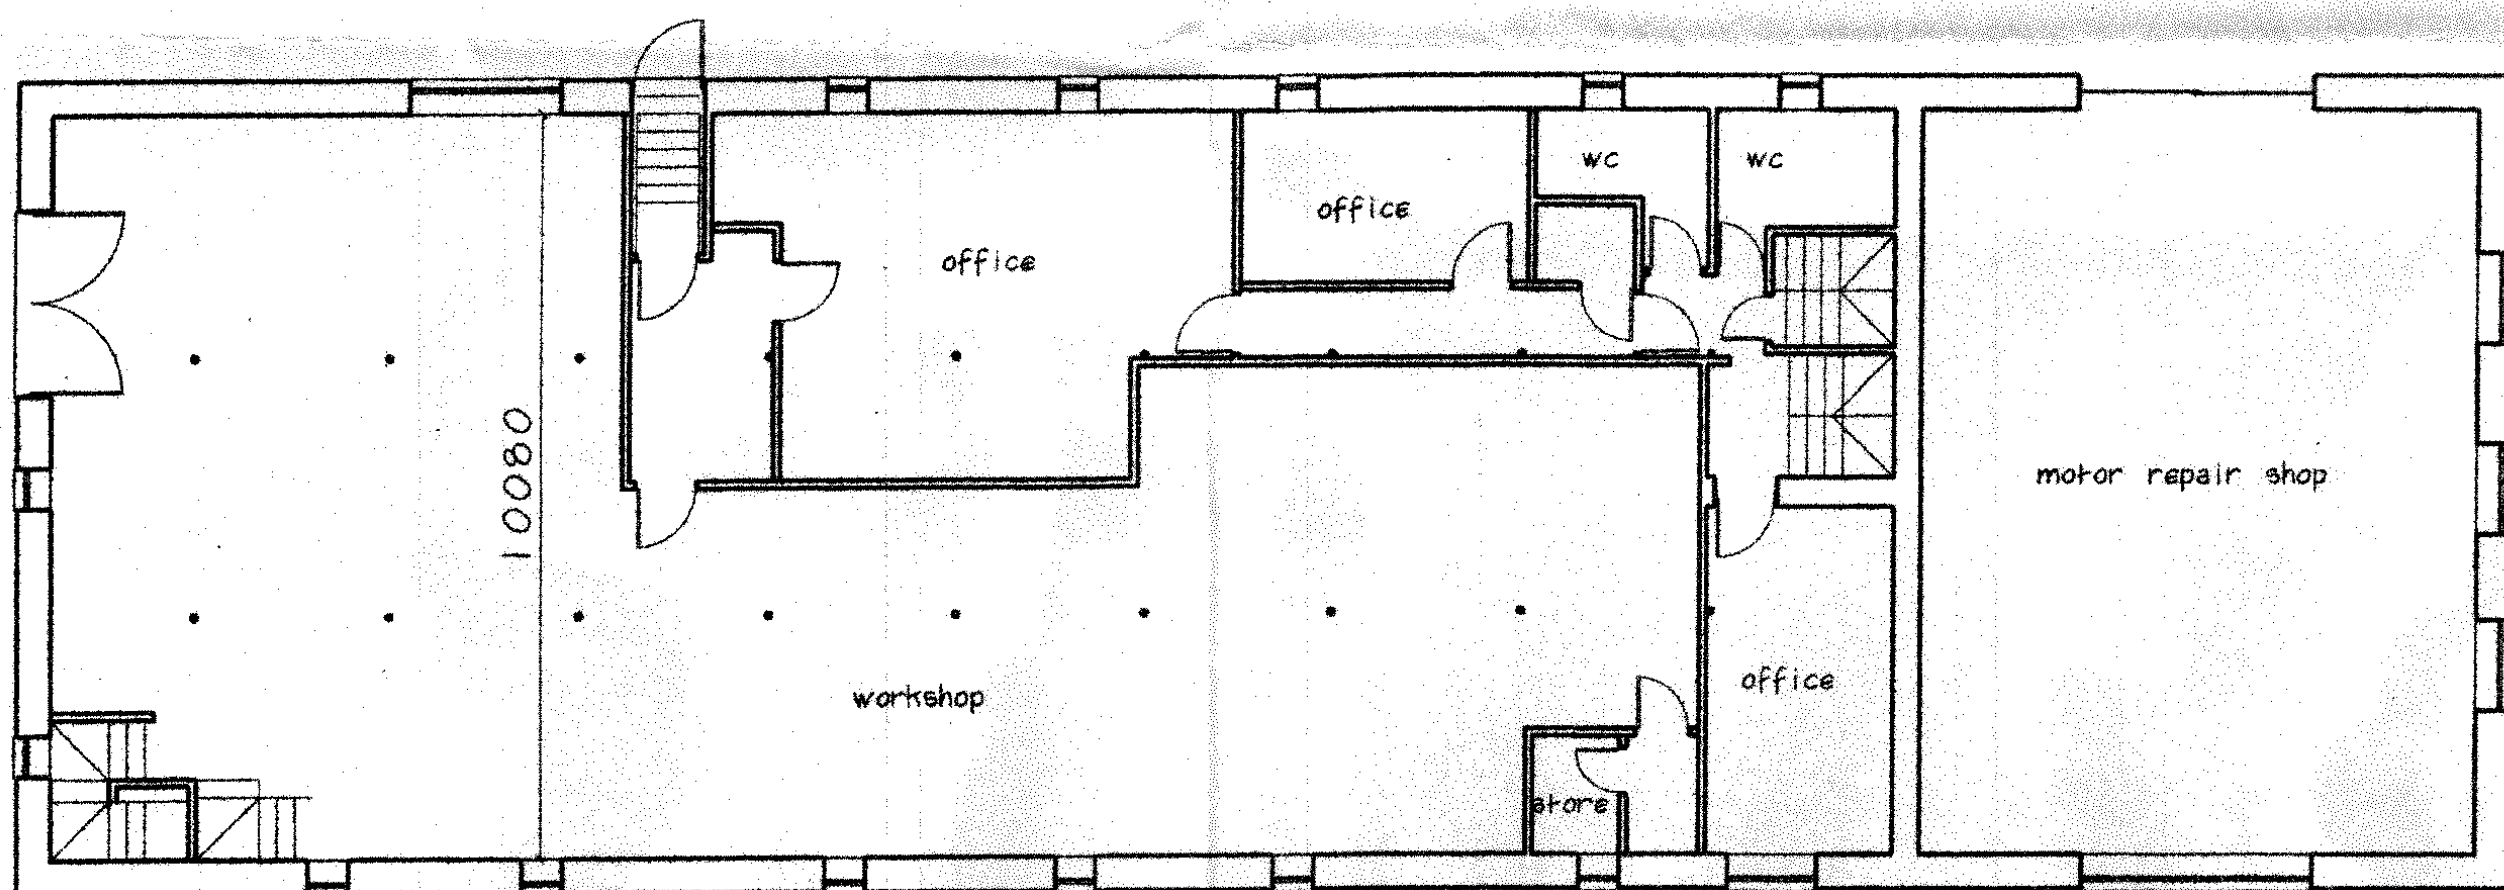


GROUND FLOOR PLAN

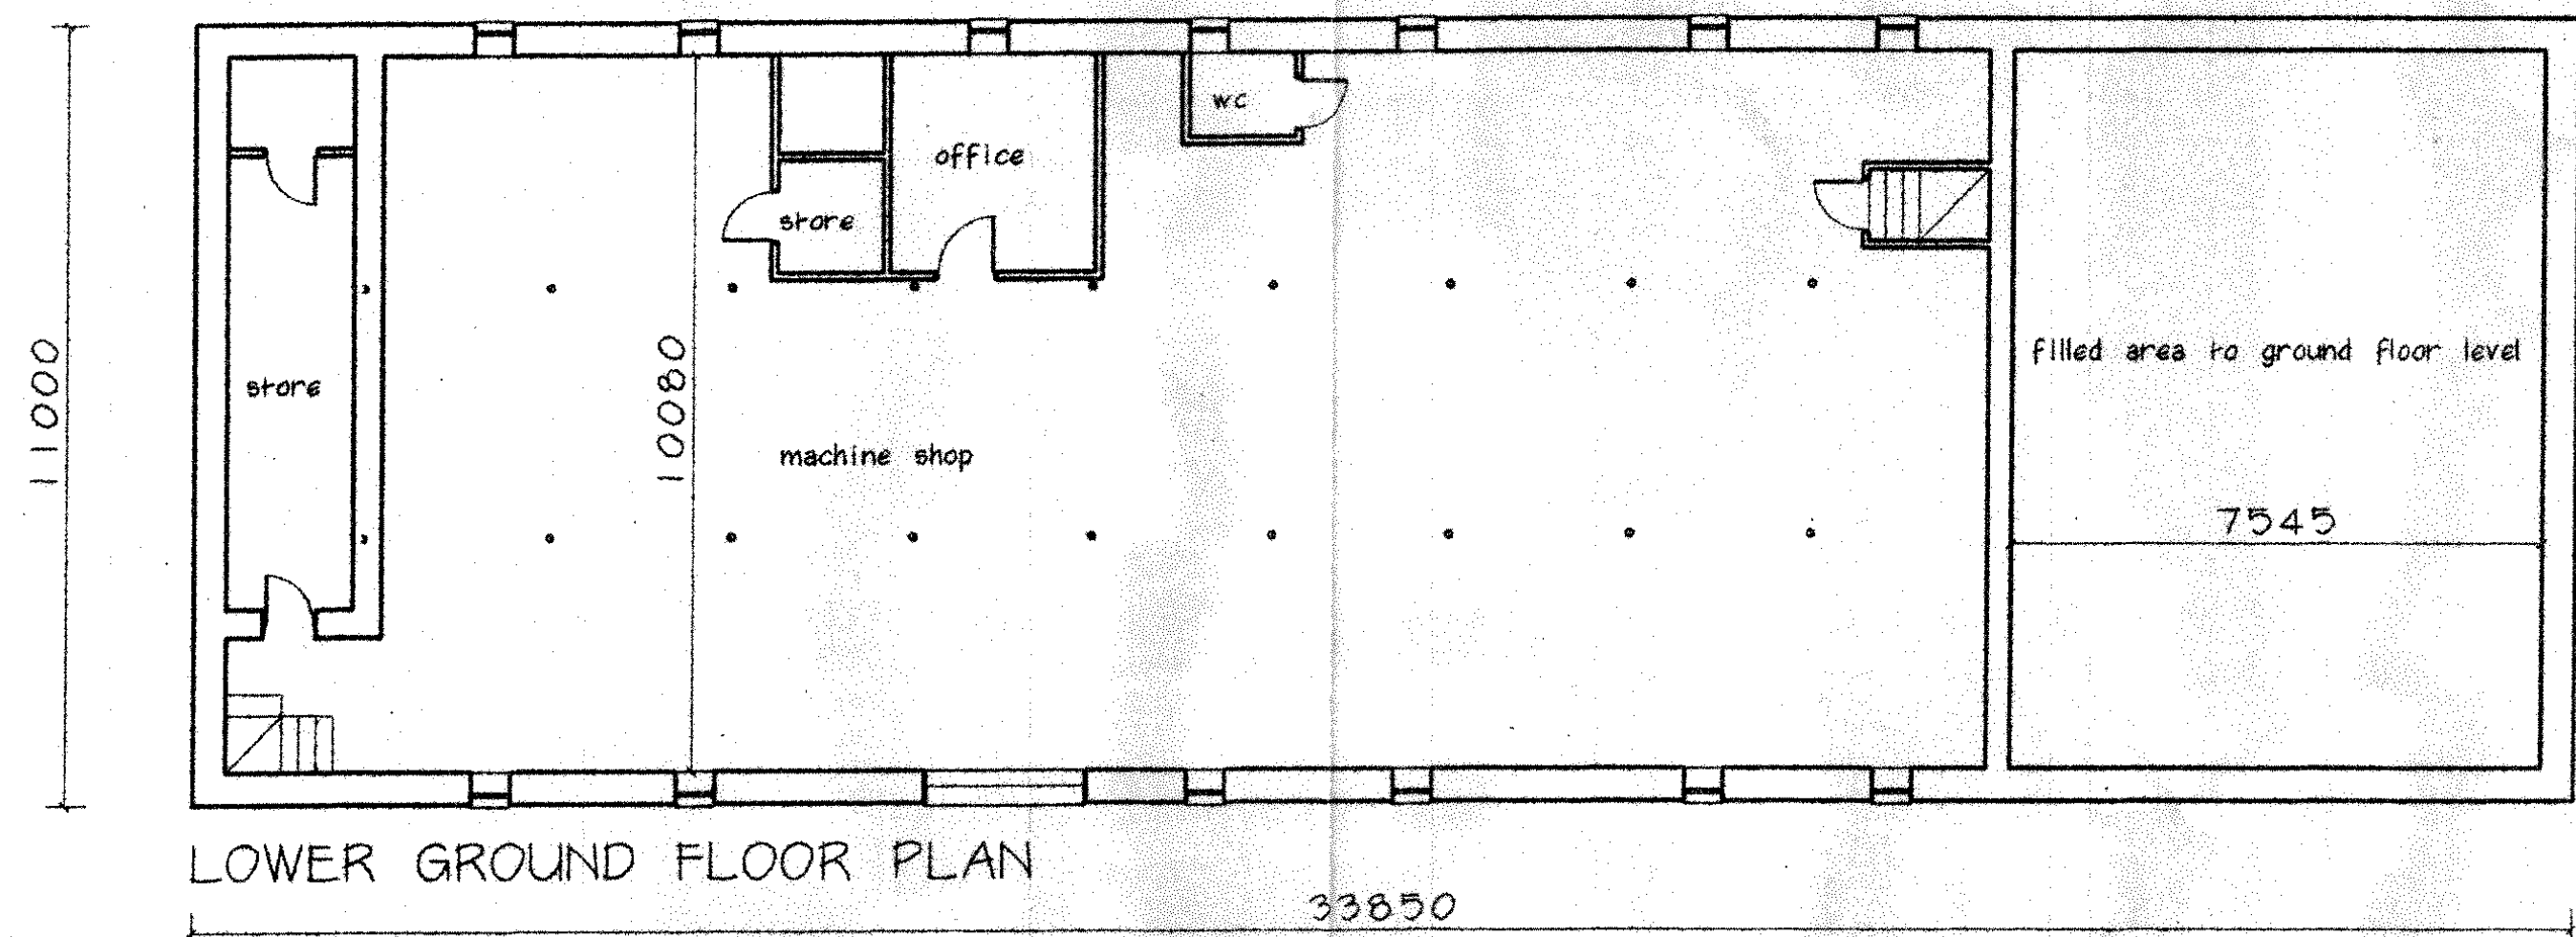


LOWER GROUND FLOOR PLAN

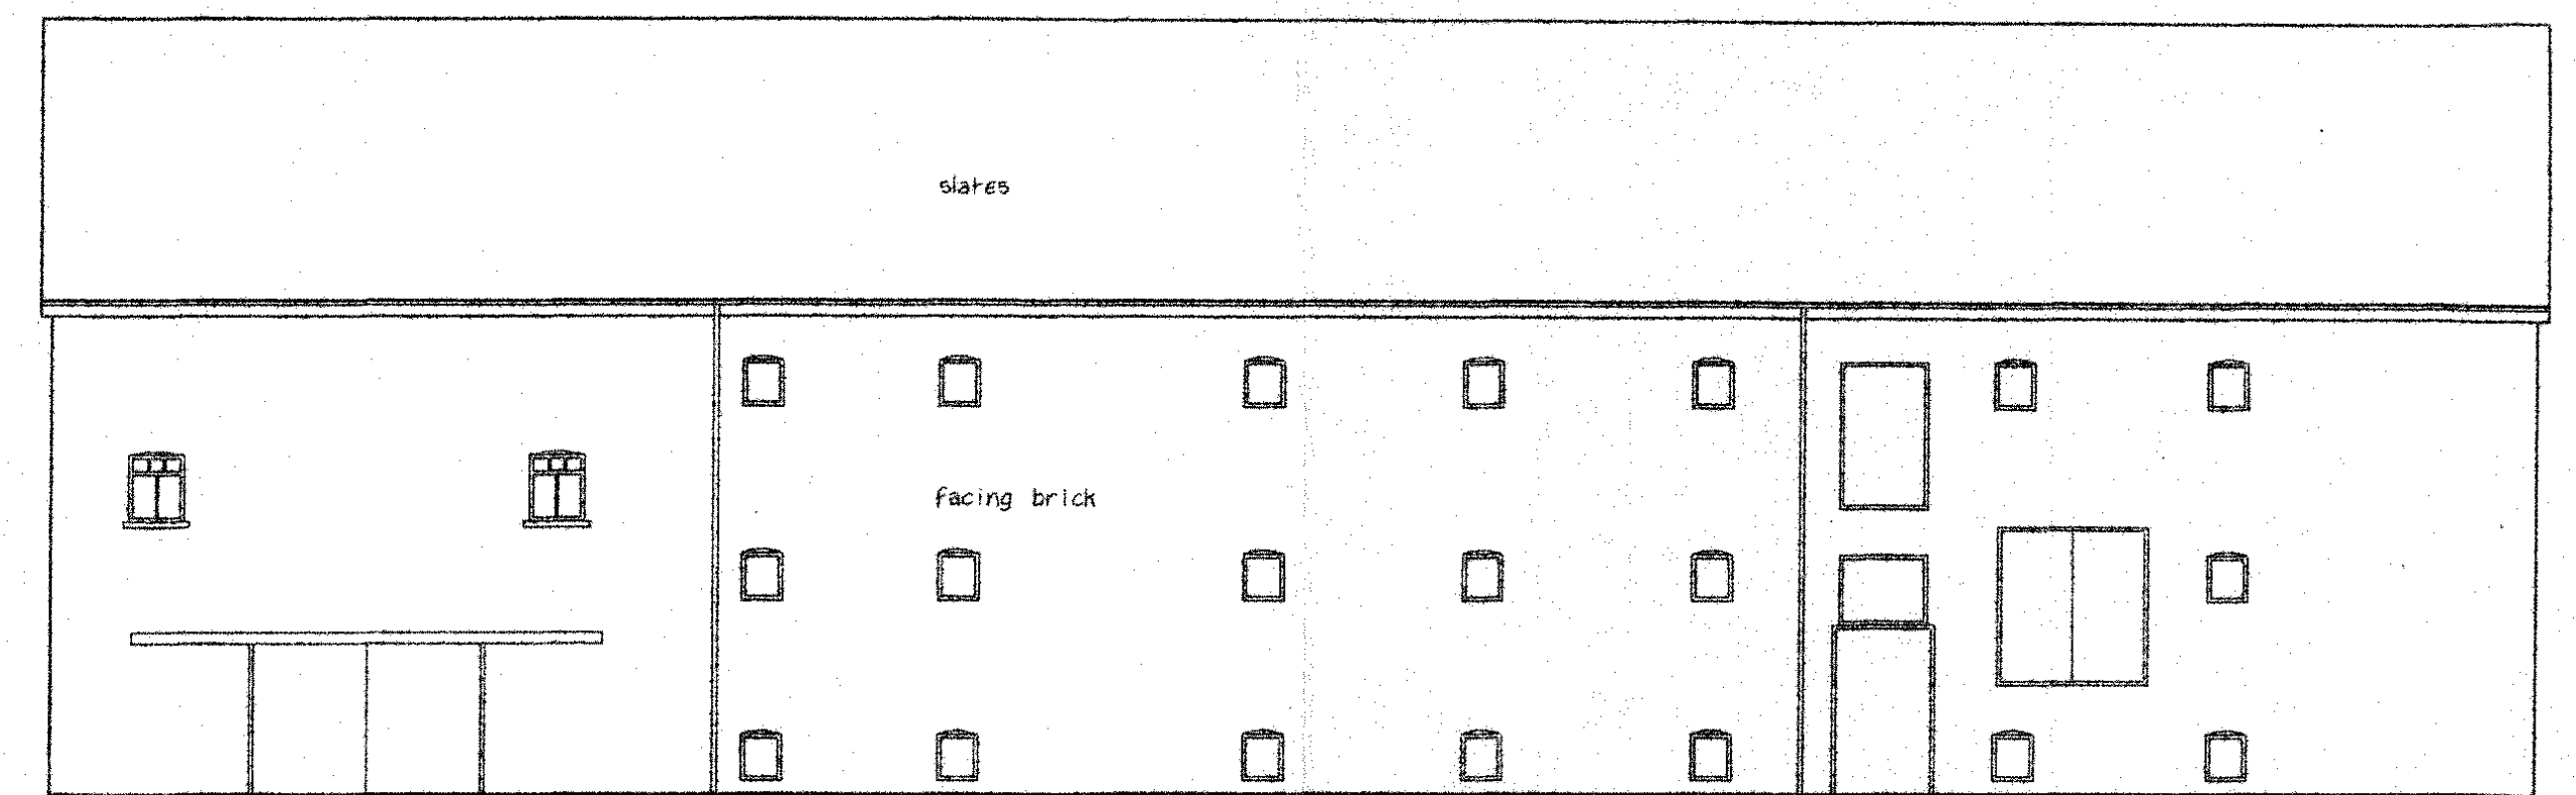


EAST ELEVATION

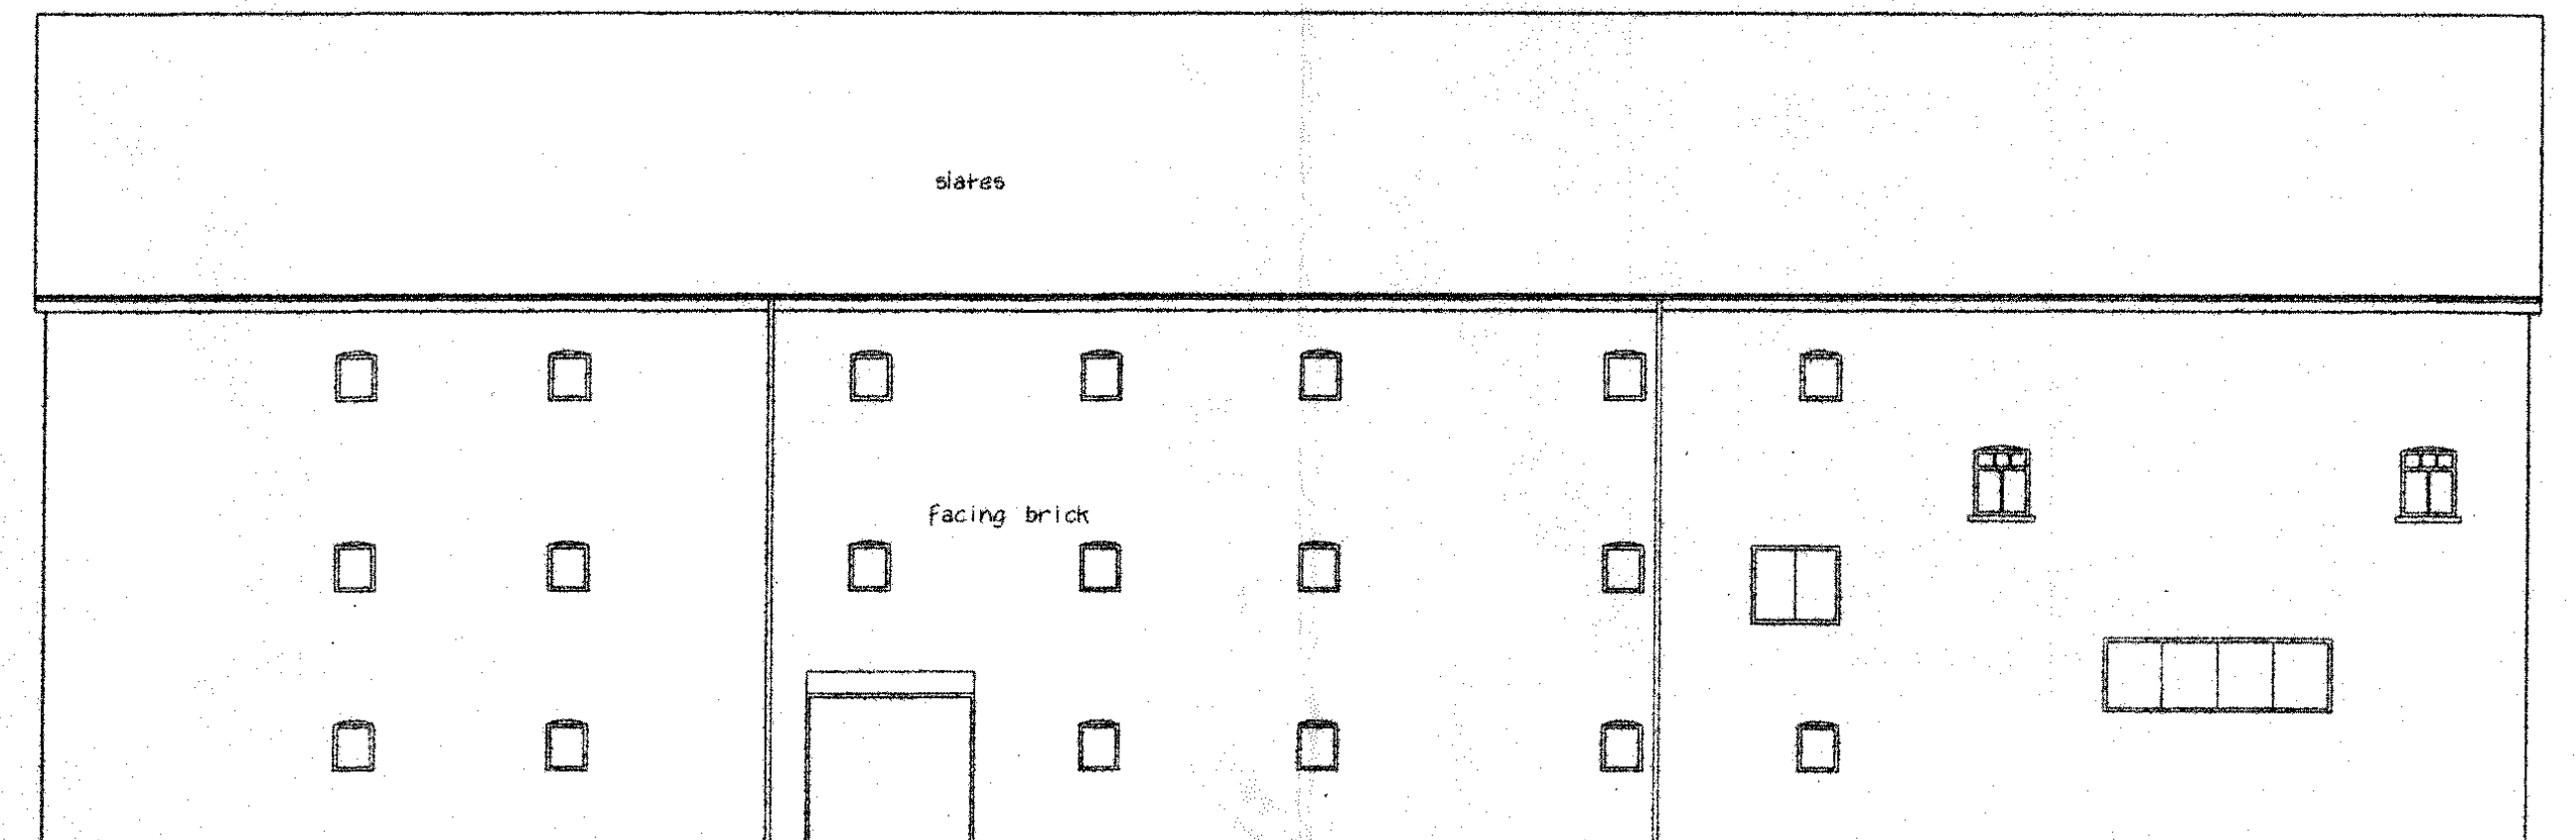


WEST ELEVATION

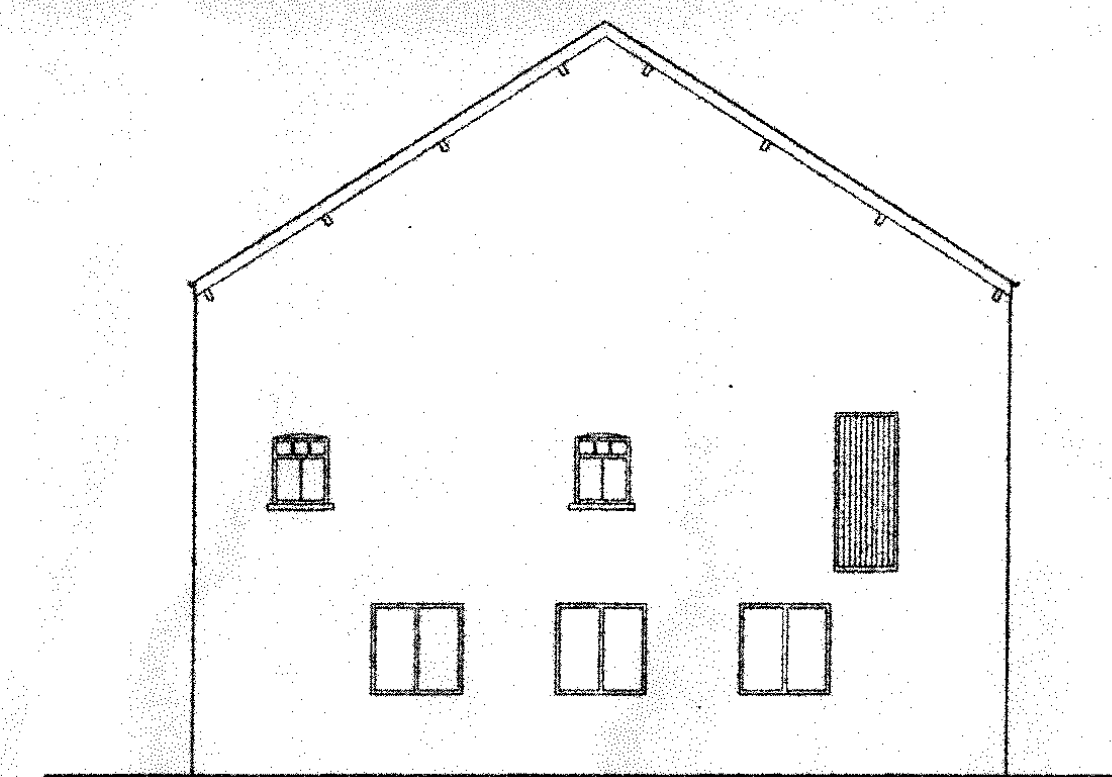

SOUTH ELEVATION

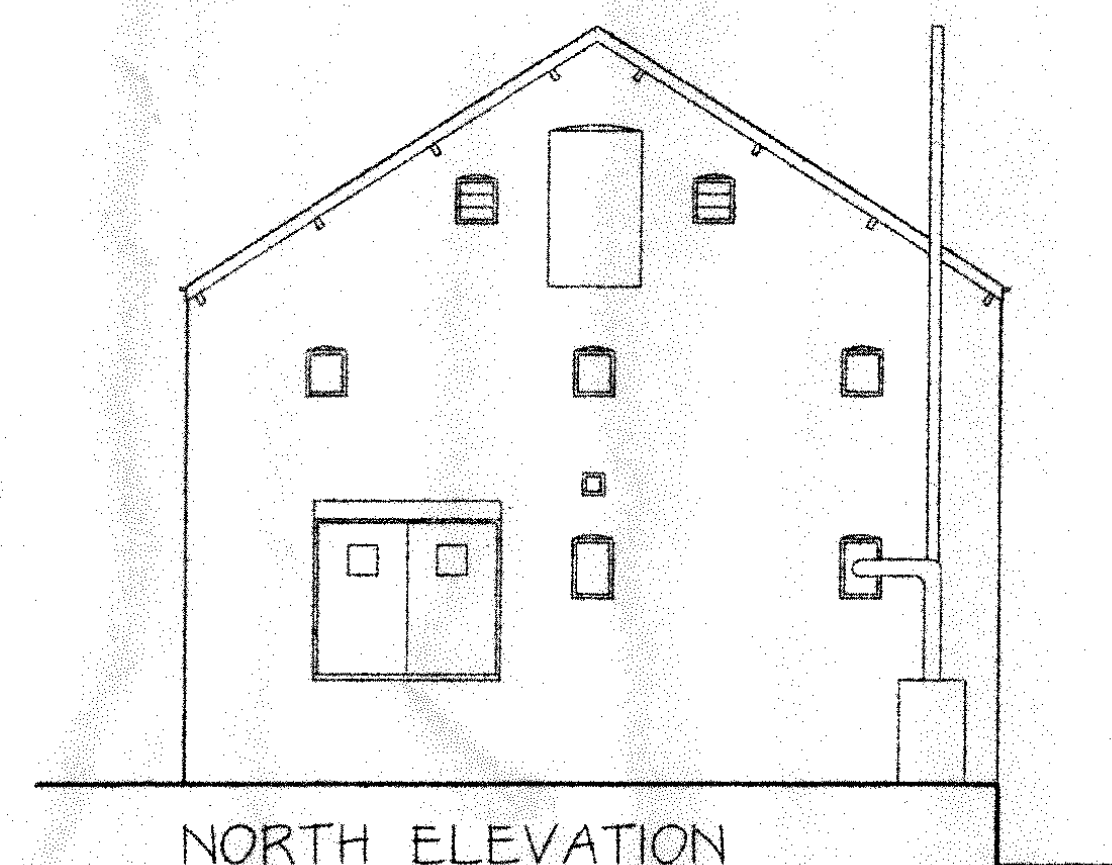

NORTH ELEVATION

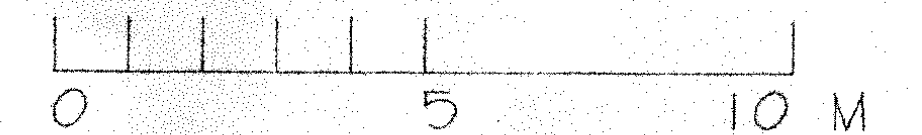

Revisions		
A	Scale bar added	Feb 10

John Groves Architecture + Surveying Computer Aided Drawing / Bathing / Surveying	The Drawing Room 13 Templar Gardens Wetherby LS22 7YQ Tel/Fax 01937 681318
--	--

Client	DALTON JOINERY LTD THE OLD MALT KILN TOCKWITH
--------	---

Project	CHANGE OF USE WORKSHOP TO DWELLINGS OFFICES AND WORKSHOPS
---------	---

Drawing	EXISTING PLANS AND ELEVATIONS
---------	----------------------------------

Scale	1/100	Date	JUN 06	Drawn	JG
-------	-------	------	--------	-------	----

Drawing no	02/22/01	Revision	A
------------	----------	----------	---