


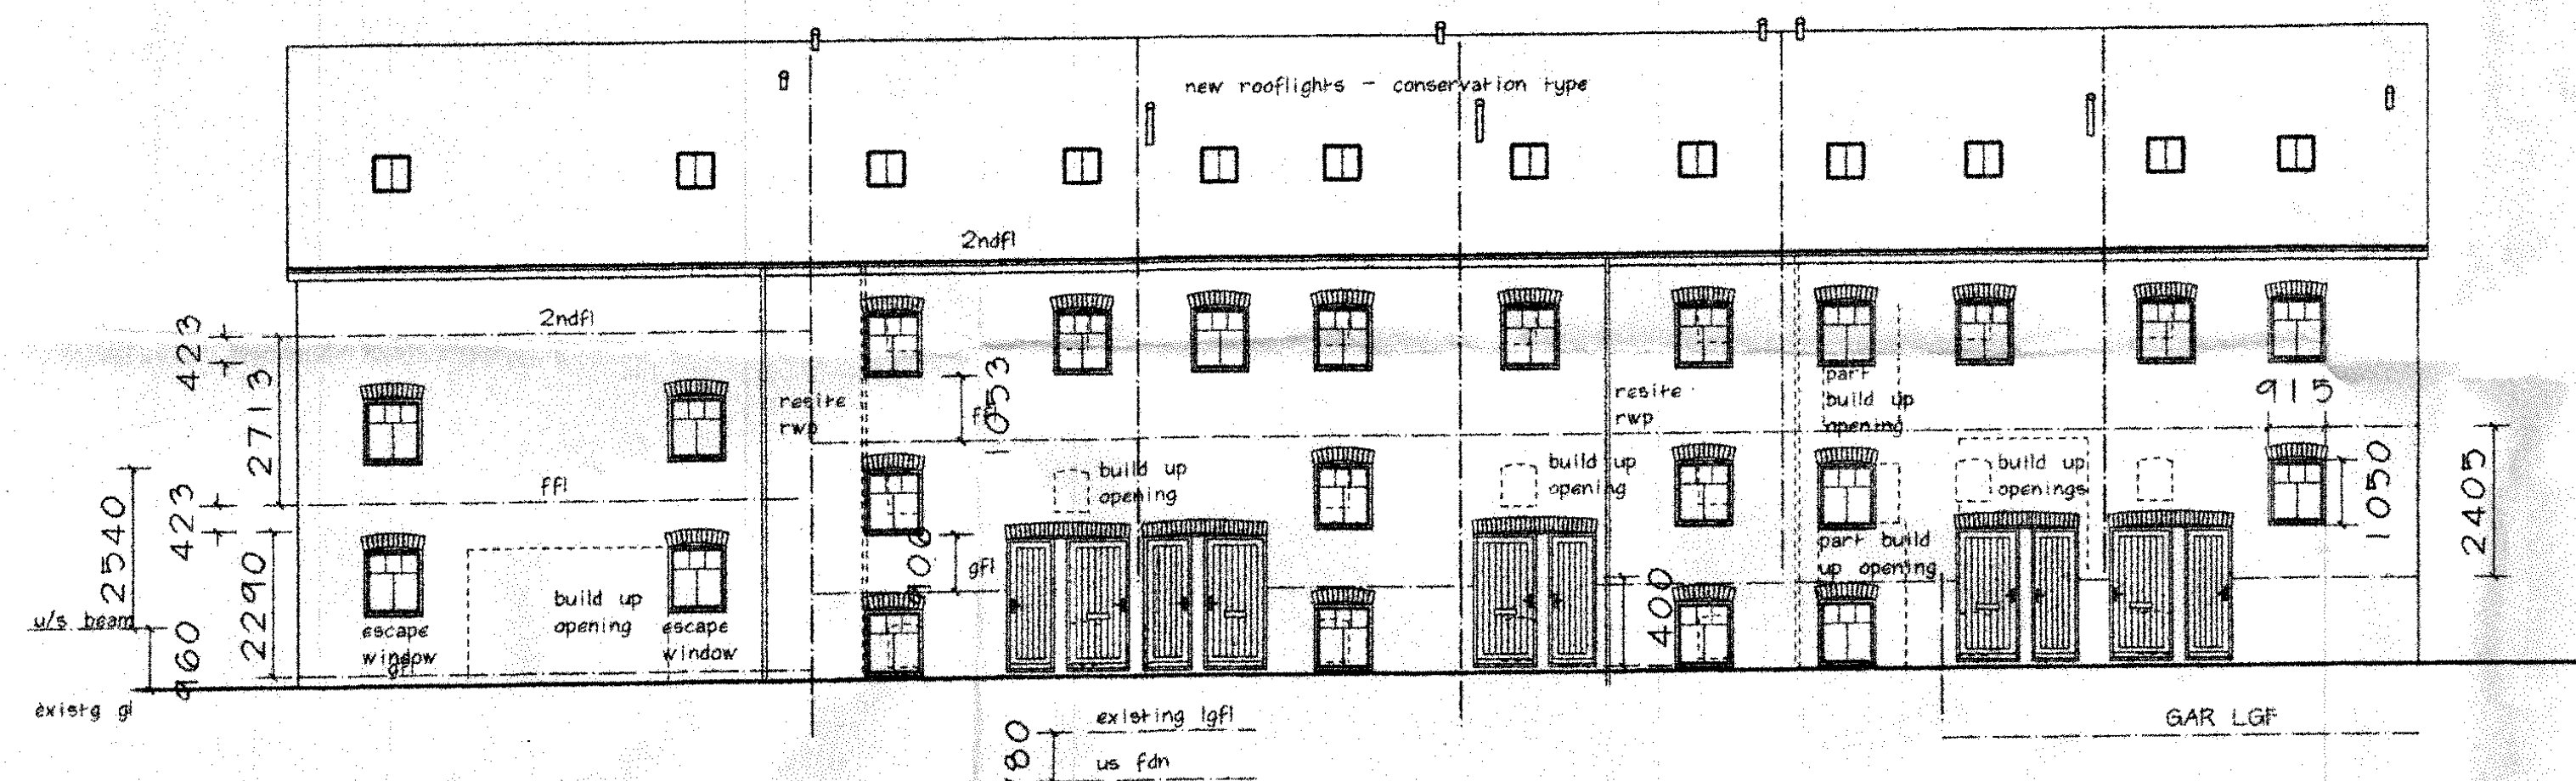


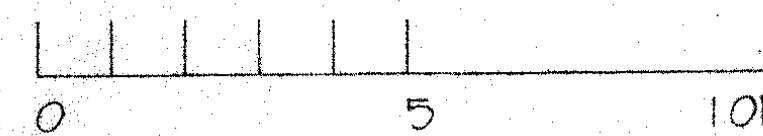


EAST ELEVATION

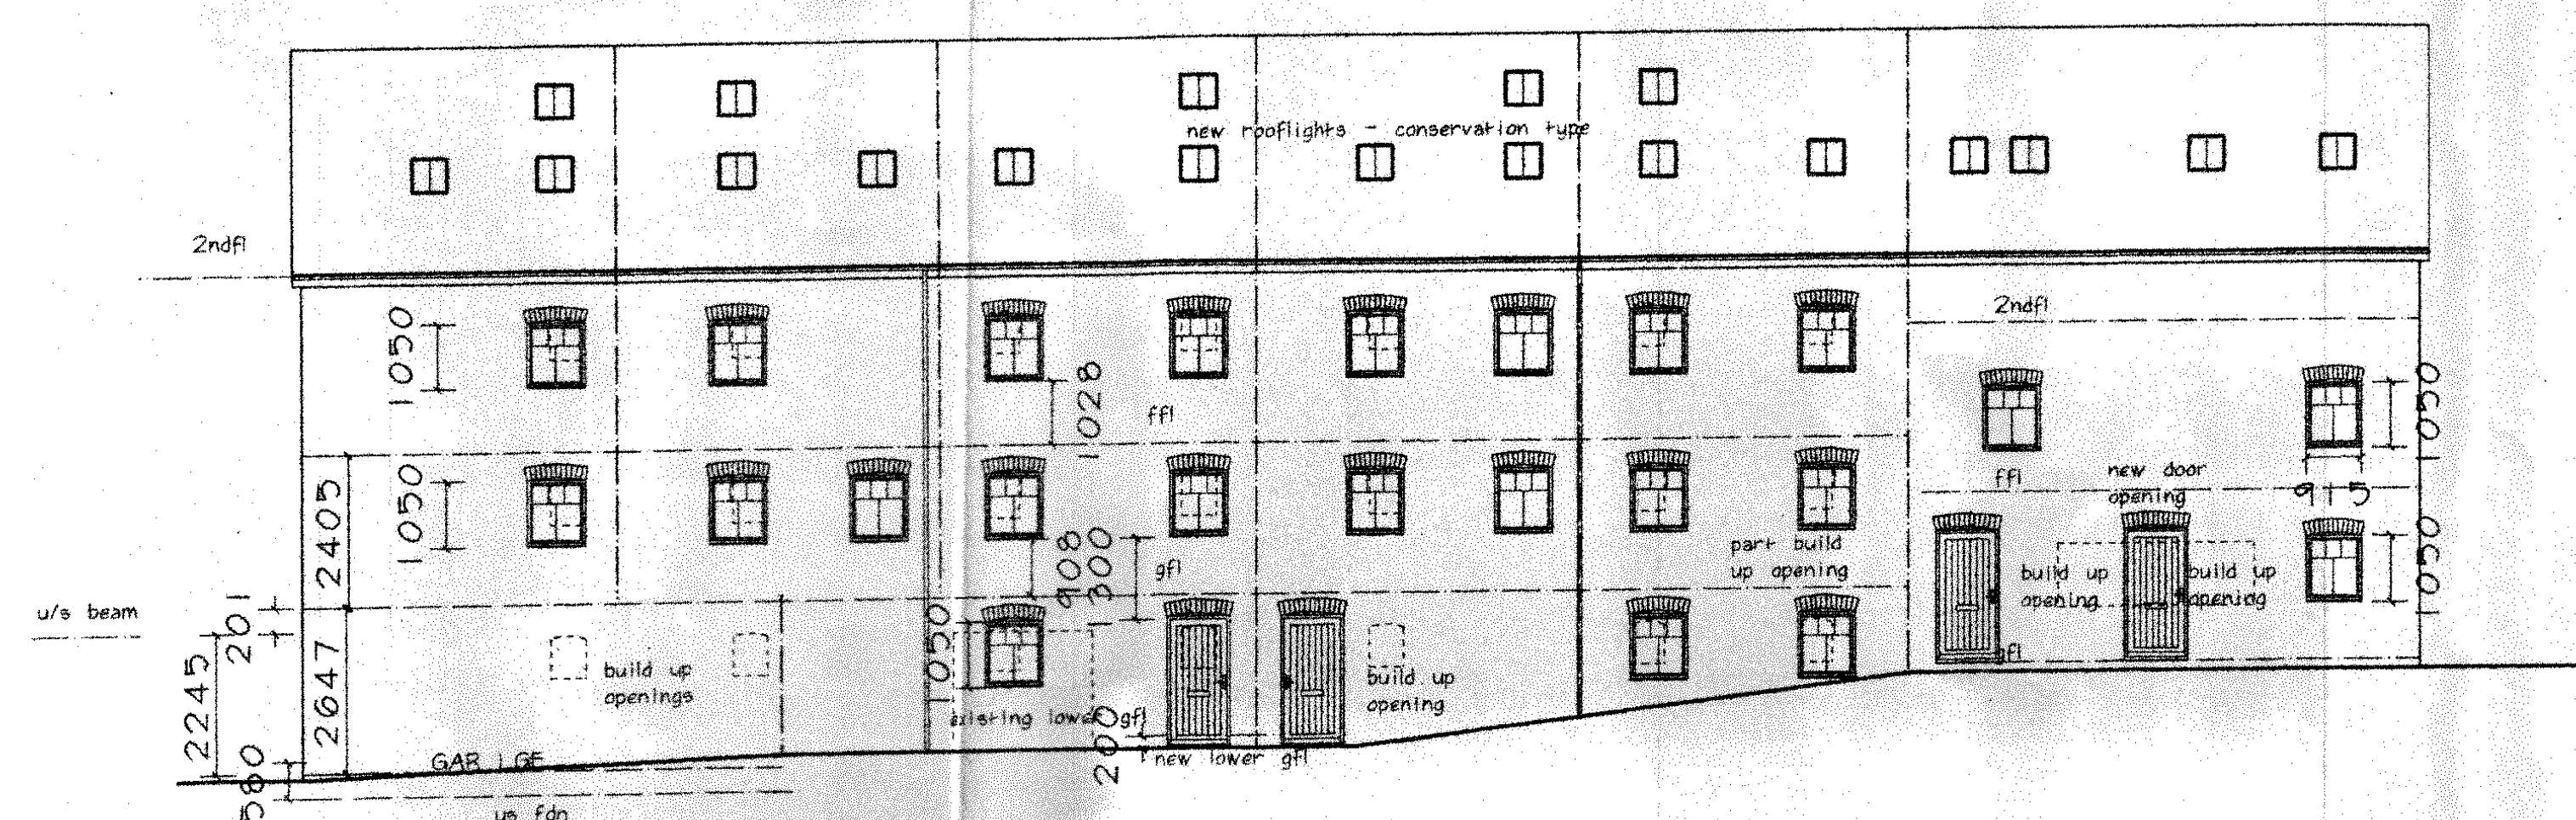

WEST ELEVATION

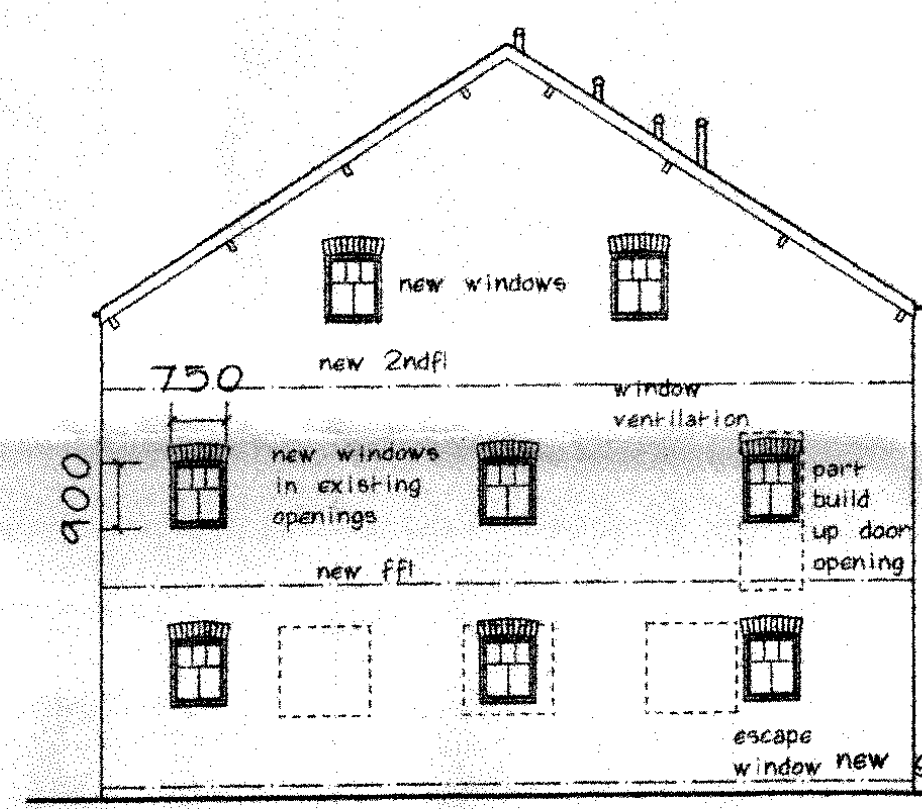

SOUTH ELEVATION

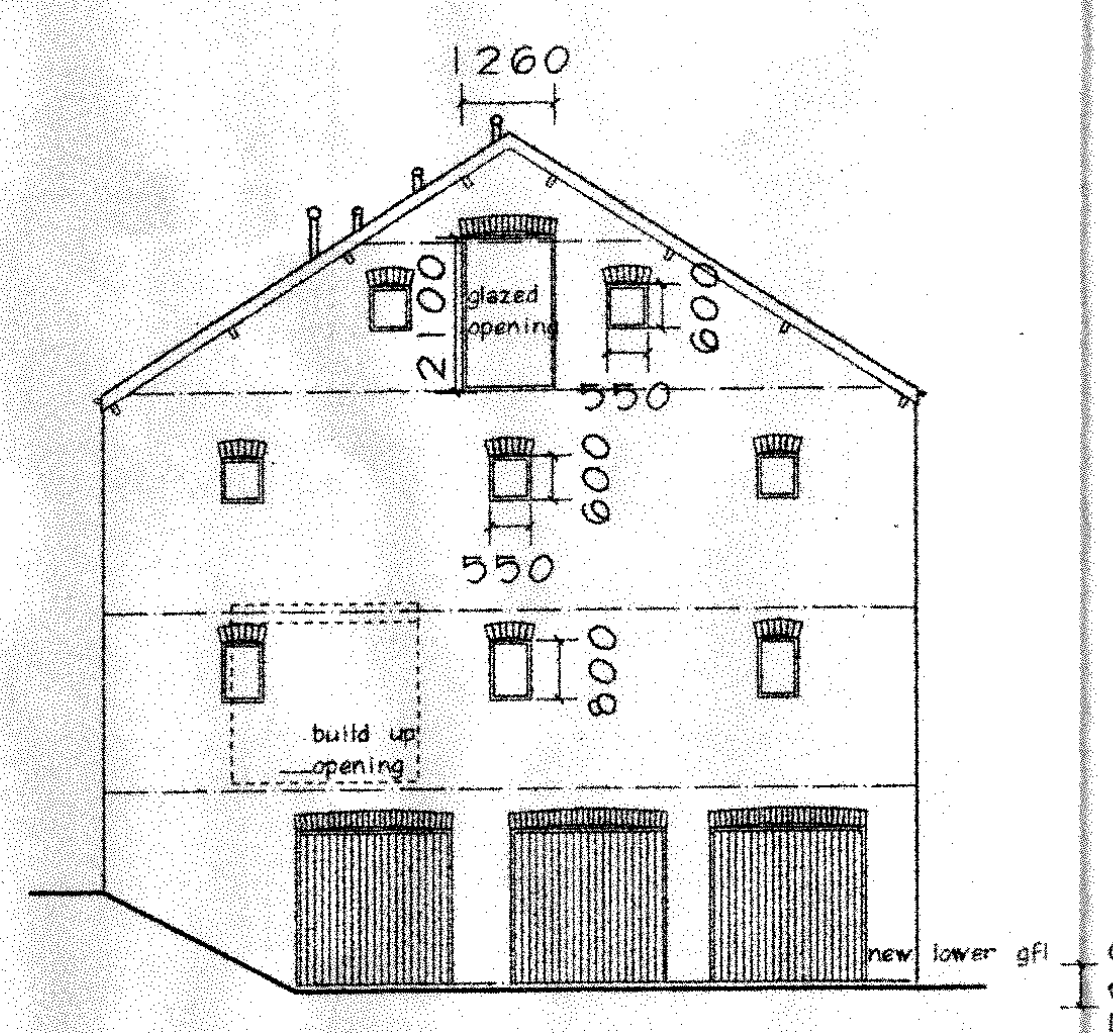

NORTH ELEVATION

WINDOW VENTILATION AREAS
 550 x 600mm = 0.20m² ventilation
 550 x 800mm = 0.29m² ventilation
 750 x 900mm = 0.45m² ventilation
 915 x 1050mm = 0.73m² ventilation
 Conservation Rooflights 560 x 980mm

K	Scale Bar Added	Feb 10
J	Building Regulations Amendments 23 Aug 06	Oct 06
I	Building Regulations Amendments 06/07/06	Jul 06
H	Building Regulations	Jun 06
G	Building Regulations	Mar 06
F	Planners letters received 11 Feb 2006	Feb 06
E	5 Dwellings/Offices/Workshops/Affordable	Nov 05
D	5 Dwellings/Offices/Workshops	Aug 05
C	5 Dwellings/Offices/Workshops	Jun 05
B	Conservation Comments 22.03.05	Mar 05
A	Planning Comments 11.2.05	Feb 05
Revisions		

John Groves
 Architecture + Surveying
 The Drawing Room
 13 Templar Gardens
 Wetherby LS22 7TQ
 Tel/Fax 01937 551318

Client: **DALTON JOINERY LTD**
THE OLD MALT KILN
TOCKWITH

Project: **CHANGE OF USE**
WORKSHOP TO DWELLINGS
OFFICES AND WORKSHOPS

Drawing: **PROPOSED**
ELEVATIONS

Scale	1/100	Date	OCT 04	Drawn	JG
Drawing no	02/22/05	Revision	K		